



# SÚTLAČ ÚPN-O + Z+D 2011

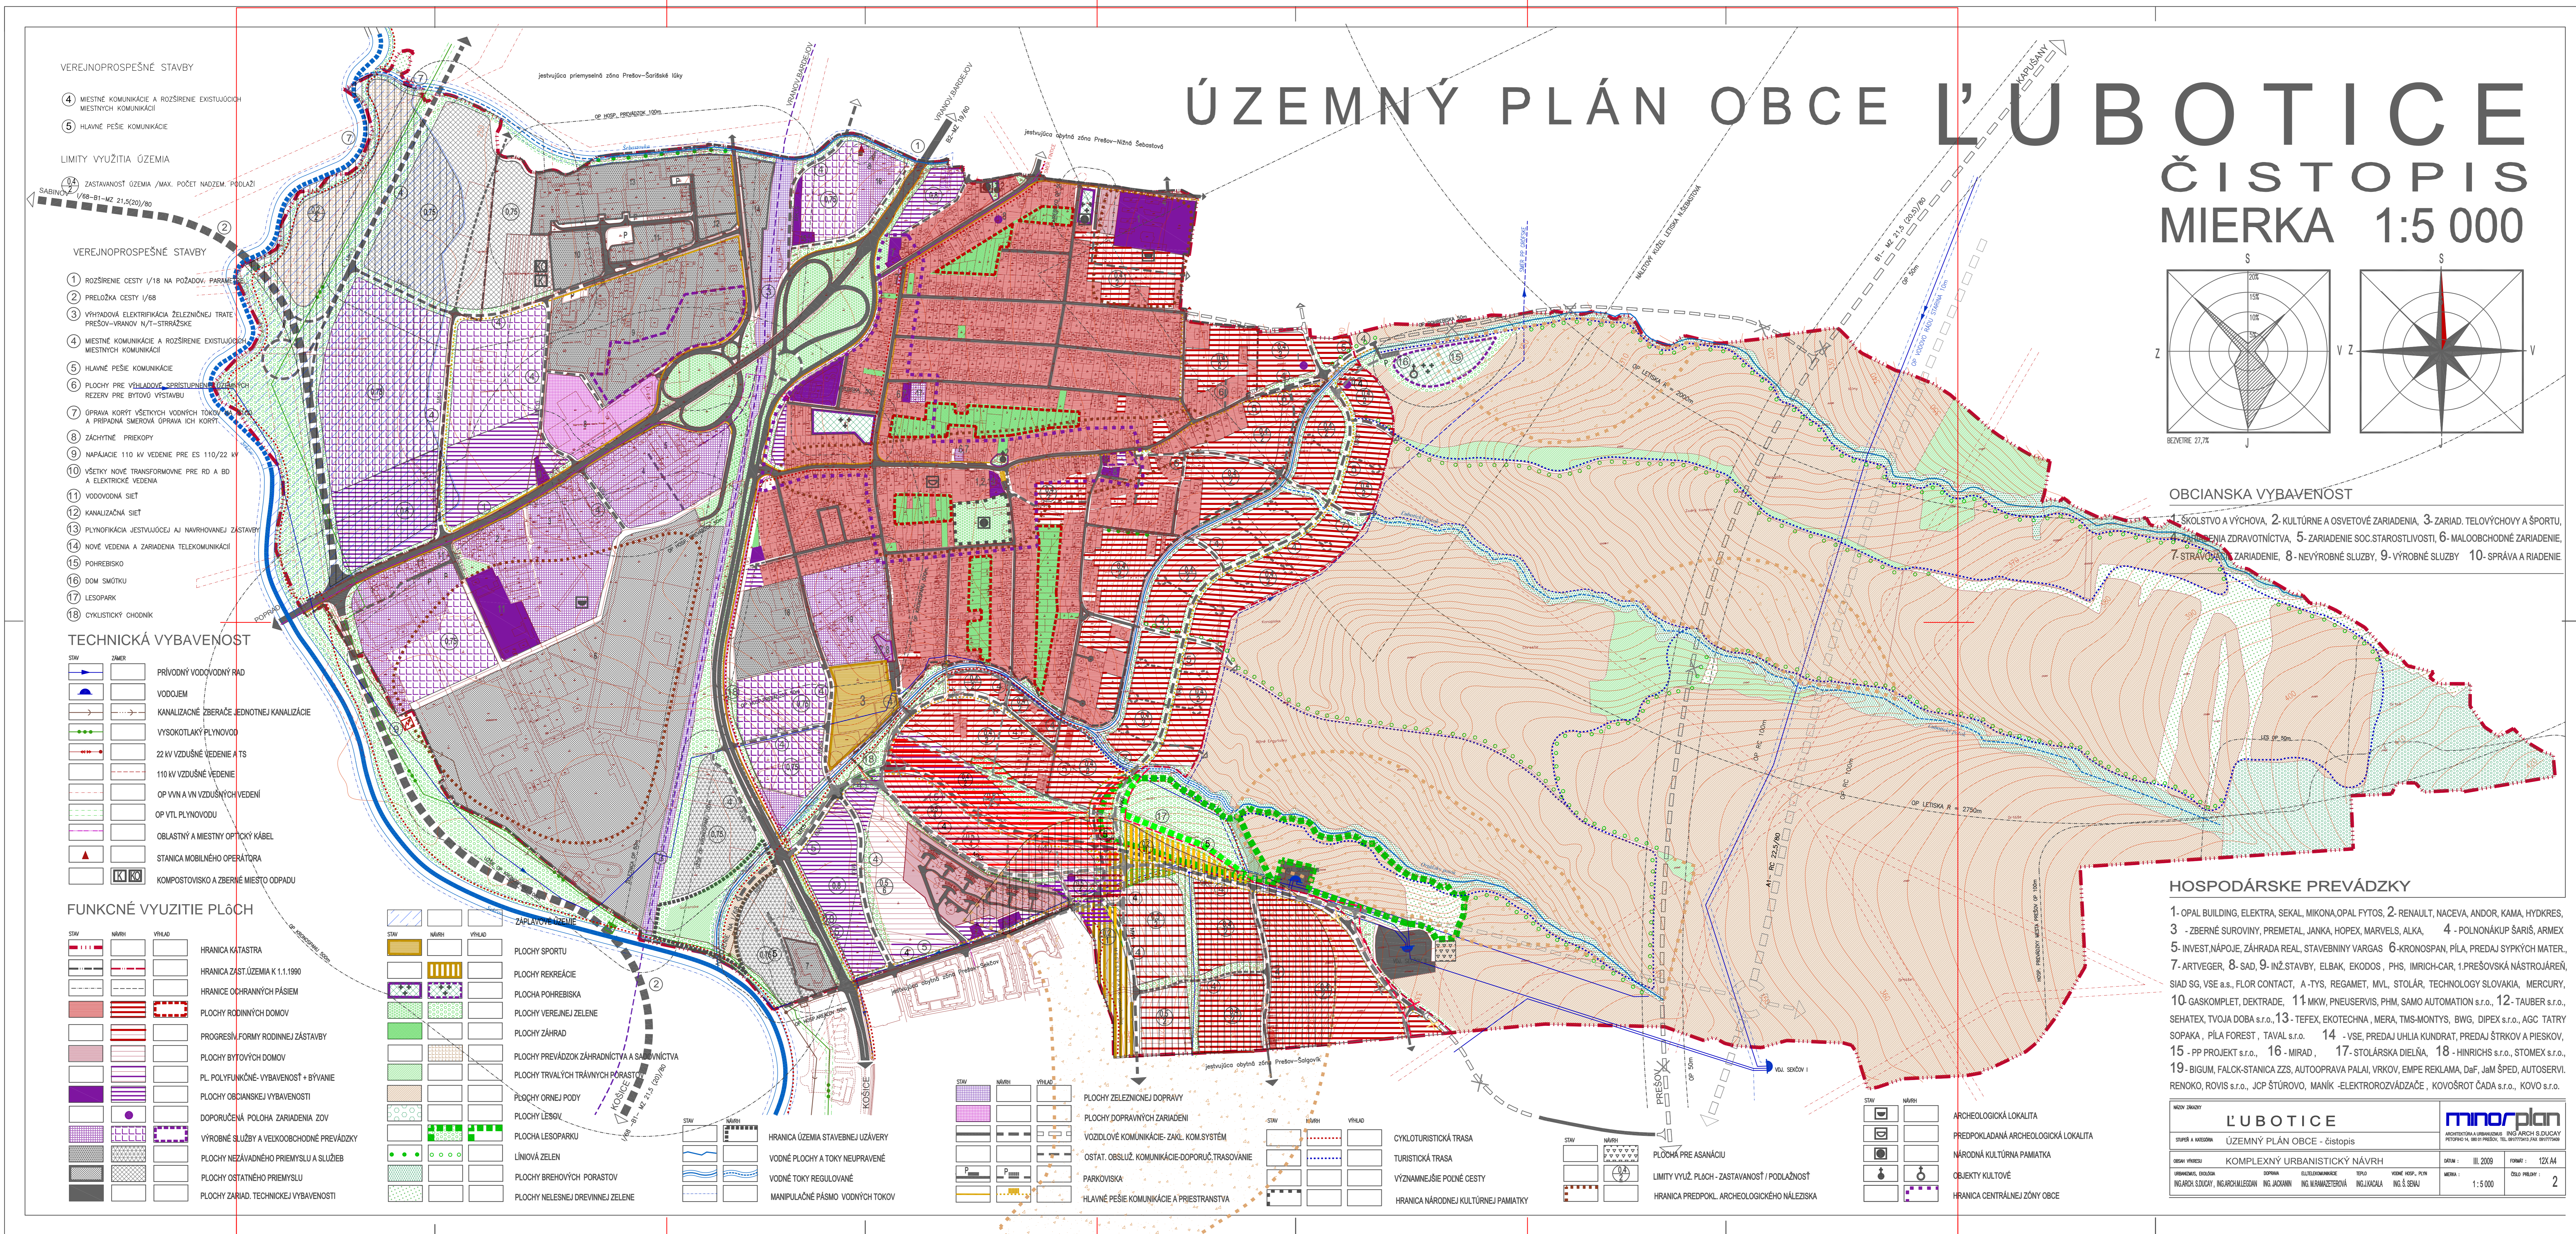

## Z+D 2011

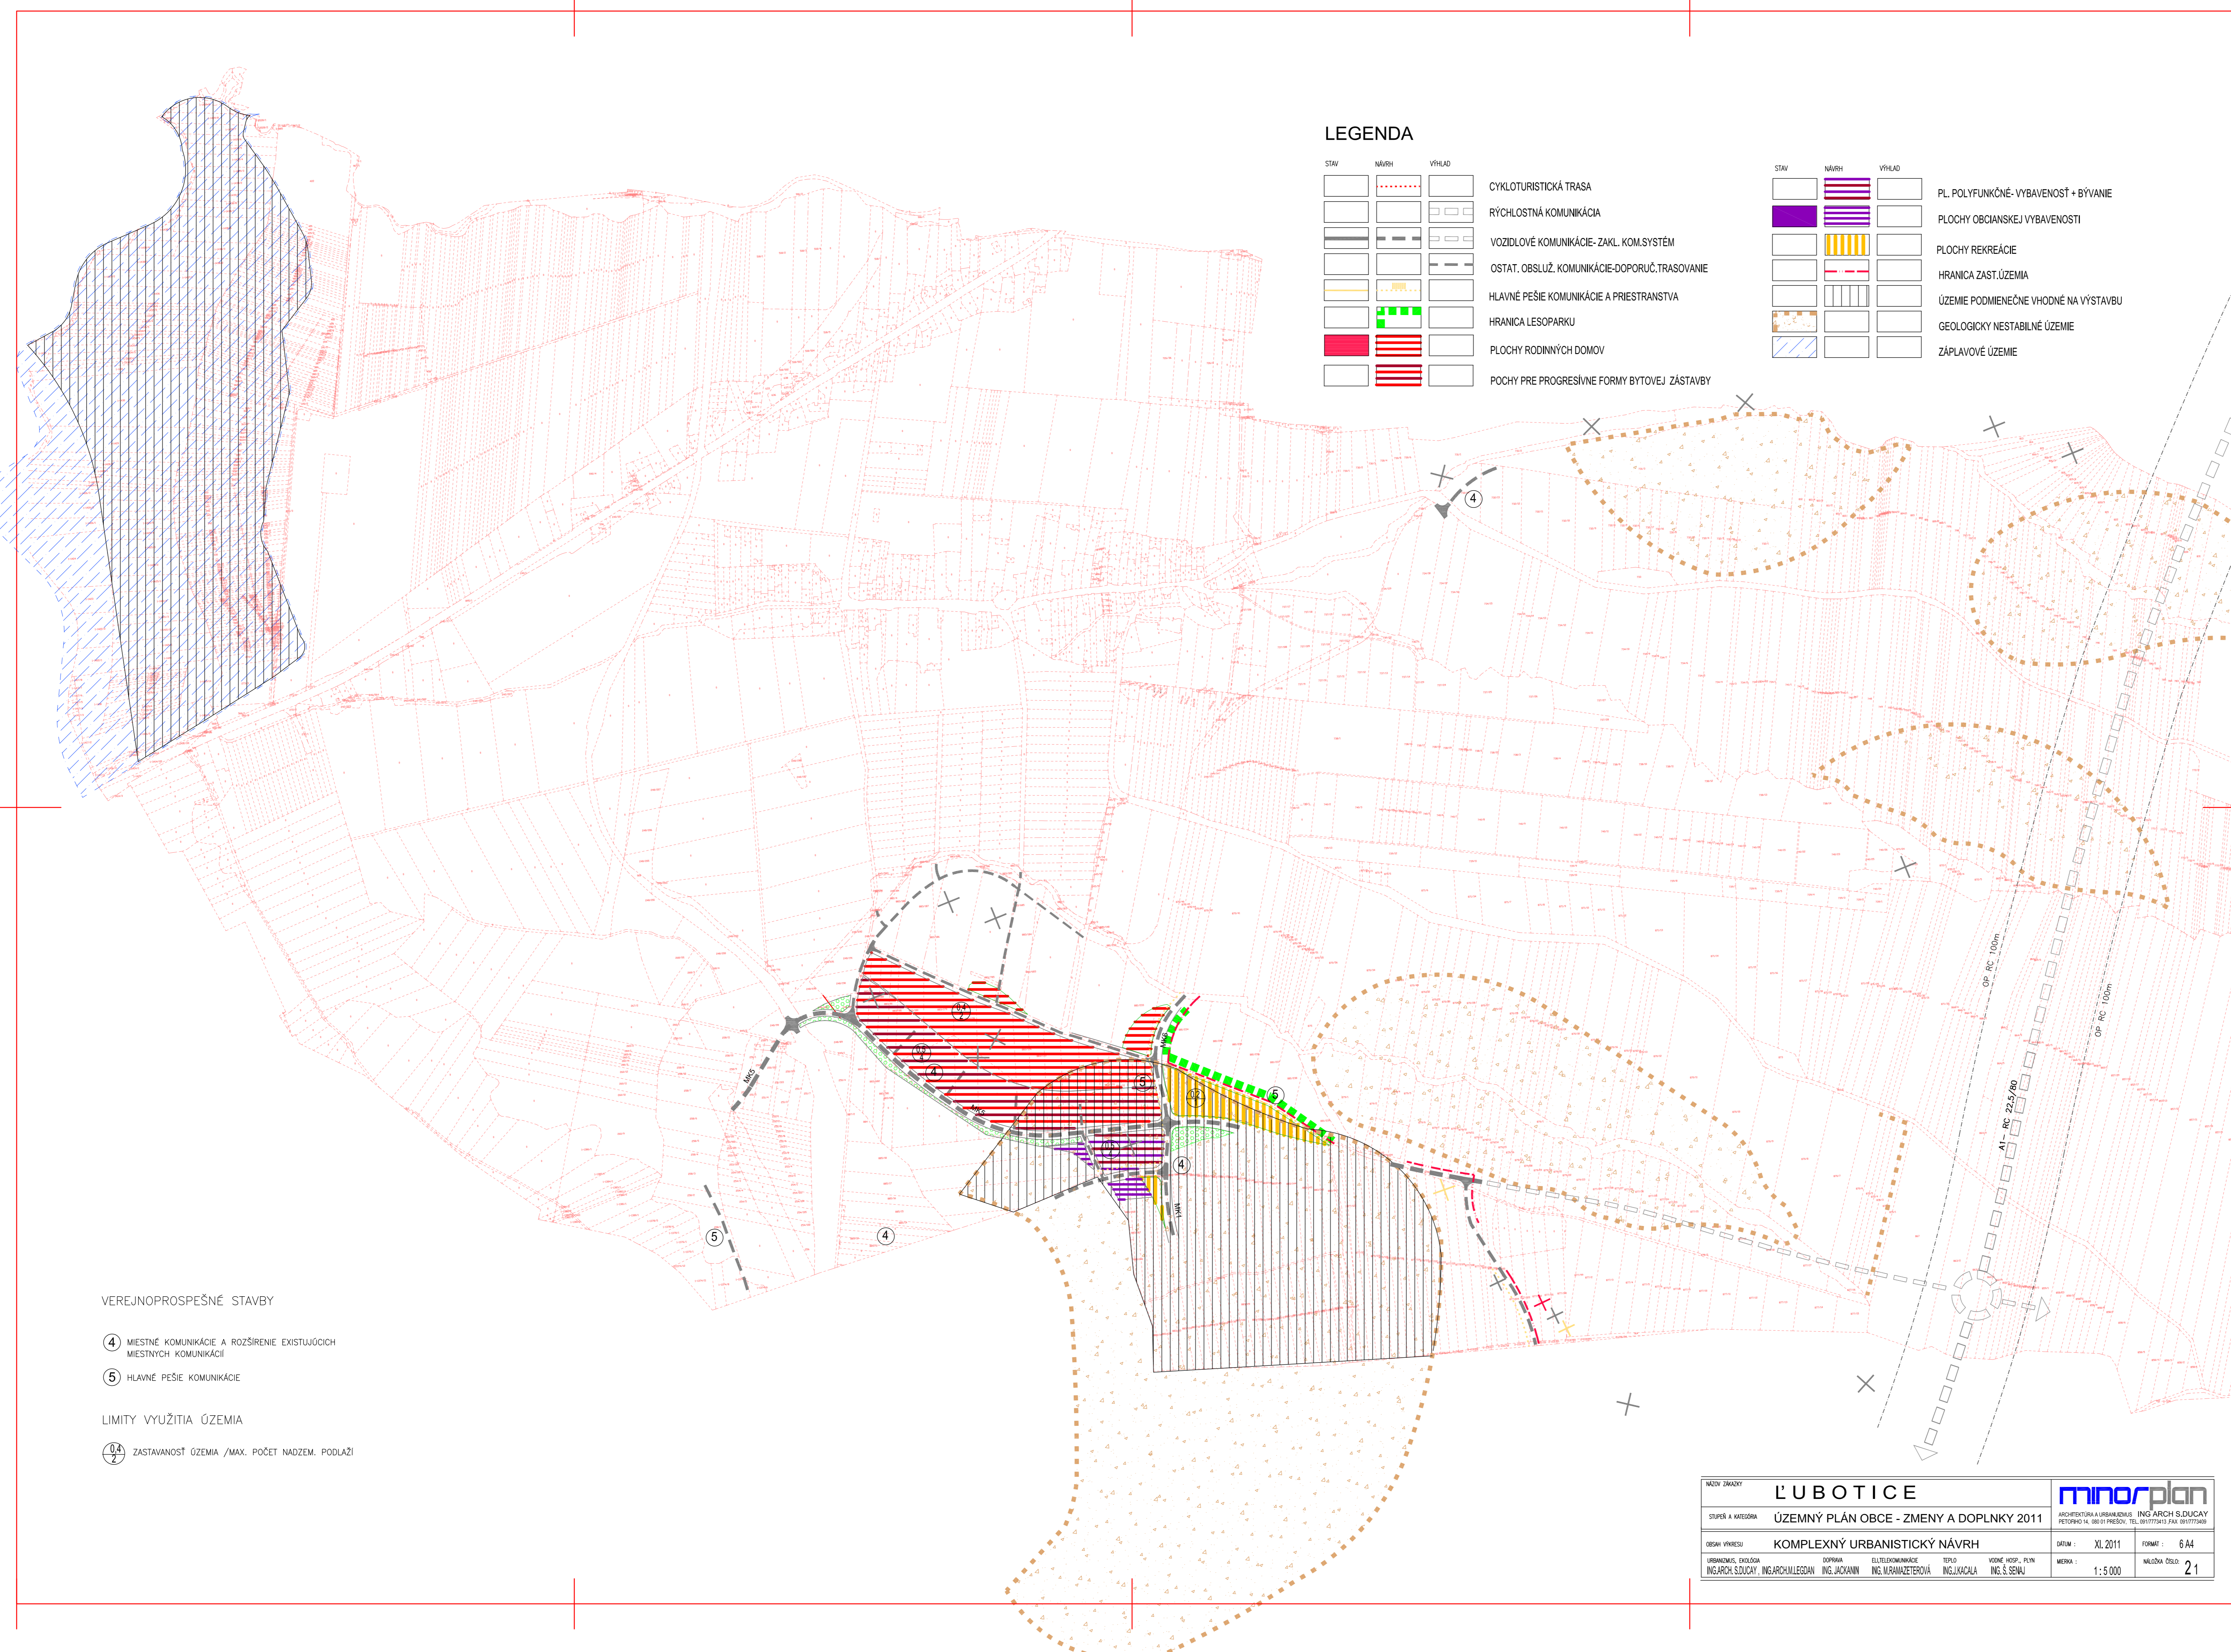

MIERKA	1:5 000	MIERKA	1:5 000
MIERKA	1:5 000	MIERKA	1:5 000
MIERKA	1:5 000	MIERKA	1:5 000
MIERKA	1:5 000	MIERKA	1:5 000